

Plant List

Key	Qty.	Size	Botanical Name	Common Name	Remarks
Shade Trees					
ACF	2	2"	Acer x freemanii 'Autumn Blaze'	Autumn Blaze Freeman Maple	BB
ACF	5	3"	Acer x freemanii 'Autumn Blaze'	Autumn Blaze Freeman Maple	BB
ACF	2	4.5"	Acer x freemanii 'Autumn Blaze'	Autumn Blaze Freeman Maple	BB
ACM	3	3"	Acer miyabei 'Morton'	State Street Miyabe Maple	BB
CEO	1	2"	Celtis occidentalis 'Prairie Pride'	Prairie Pride Common Hackberry	BB
CEO	4	3"	Celtis occidentalis 'Prairie Pride'	Prairie Pride Common Hackberry	BB
CEO	1	4.5"	Celtis occidentalis 'Prairie Pride'	Prairie Pride Common Hackberry	BB
GPS	4	3"	Ginkgo biloba 'Autumn Gold'	Autumn Gold Ginkgo	BB
GTS	3	3"	Oleifista trinacantha var. inermis 'Skyline'	Skyline Thornless Honeylocust	BB
PYC	3	3"	Pyrus calleryana 'Chanticleer'	Chanticleer Pear	BB
QUB	3	2"	Quercus bicolor	Swamp White Oak	BB
QUB	6	3"	Quercus bicolor	Swamp White Oak	BB
QUB	1	4.5"	Quercus bicolor	Swamp White Oak	BB
QUR	2	2"	Quercus rubra	Red Oak	BB
QUR	4	3"	Quercus rubra	Red Oak	BB
QUR	1	4.5"	Quercus rubra	Red Oak	BB
ULM	3	3"	Ulmus x 'Morton Glossy'	Triumph Elm	BB

Key	Qty.	Size	Botanical Name	Common Name	Remarks
Evergreens					
JUV	3	6'	Juniperus virginiana	Eastern Redcedar	BB
JUV	4	9'	Juniperus virginiana	Eastern Redcedar	BB
JUV	3	11'	Juniperus virginiana	Eastern Redcedar	BB
PGD	8	6'	Picea glauca 'Densata'	Black Hills Spruce	BB
PGD	5	9'	Picea glauca 'Densata'	Black Hills Spruce	BB
PIA	1	6'	Picea abies	Norway Spruce	BB
PIA	3	9'	Picea abies	Norway Spruce	BB
PIA	3	11'	Picea abies	Norway Spruce	BB
PIC	3	6'	Picea pungens	Colorado Green Spruce	BB
PIC	3	9'	Picea pungens	Colorado Green Spruce	BB
PIC	1	11'	Picea pungens	Colorado Green Spruce	BB

Key	Qty.	Size	Botanical Name	Common Name	Remarks
Shrubs					
KJC	10	24"	Juniperus chinensis 'Kallay's Compacta'	Kallay's Compact Juniper	BB
TMD	27	24"	Taxus x media 'Densiformis'	Dense Yew	BB

Key	Qty.	Size	Botanical Name	Common Name	Remarks
Ornamental Grasses					
SPO	21	#1	Sporobolus heterolepis	Prairie Dropseed	Container

Key	Qty.	Size	Botanical Name	Common Name	Remarks
Emergent Plugs					
ACO	776	2"	Acorus calamus	Sweet Flag	Plugs
SAC	992	2"	Sagittaria latifolia	Duck Potato	Plugs
SDA	962	2"	Scirpus acutus	Hard Stem Bulrush	Plugs
SCV	630	2"	Scirpus validus	Great Bulrush	Plugs
SPE	444	2"	Sparganium eurycarpum	Bur Reed	Plugs


Sedge Meadow Seed Mix

Botanical Name	Common Name	Oz./Acre	Total lbs./Acre
Carex comosa	Brittly Sedge	16	
Carex vulpinoidea	Brown Fox Sedge	16	
Elymus virginicus	Virginia Wild Rye	48	
Panicum virgatum	Switch Grass	128	
Total Grasses, Sedges, and Rushes:		208	13

Botanical Name	Common Name	Oz./Acre	Total lbs./Acre
Asclepias incarnata	Swamp Milkweed	8	
Helianthus autumnale	Sneezeweed	5	
Lobelia cardinalis	Cardinal Flower	2	
Lobelia siphilitica	Great Blue Lobelia	1	
Penstemon digitalis	Foxglove Beard Tongue	5	
Physostegia virginiana	Obedient Plant	5	
Solidago riddellii	Riddell's Goldenrod	6	
Total Forbs:		32	2
Total Grasses, Sedges, Rushes and Forbs:		240	15

Botanical Name	Common Name	Oz./Acre	Total lbs./Acre
Avena sativa	Common Oats	320	20

Applied at the rate of 15 lbs. per acre. | Cover with NAC S758N Erosion Control Blanket (biodegradable).

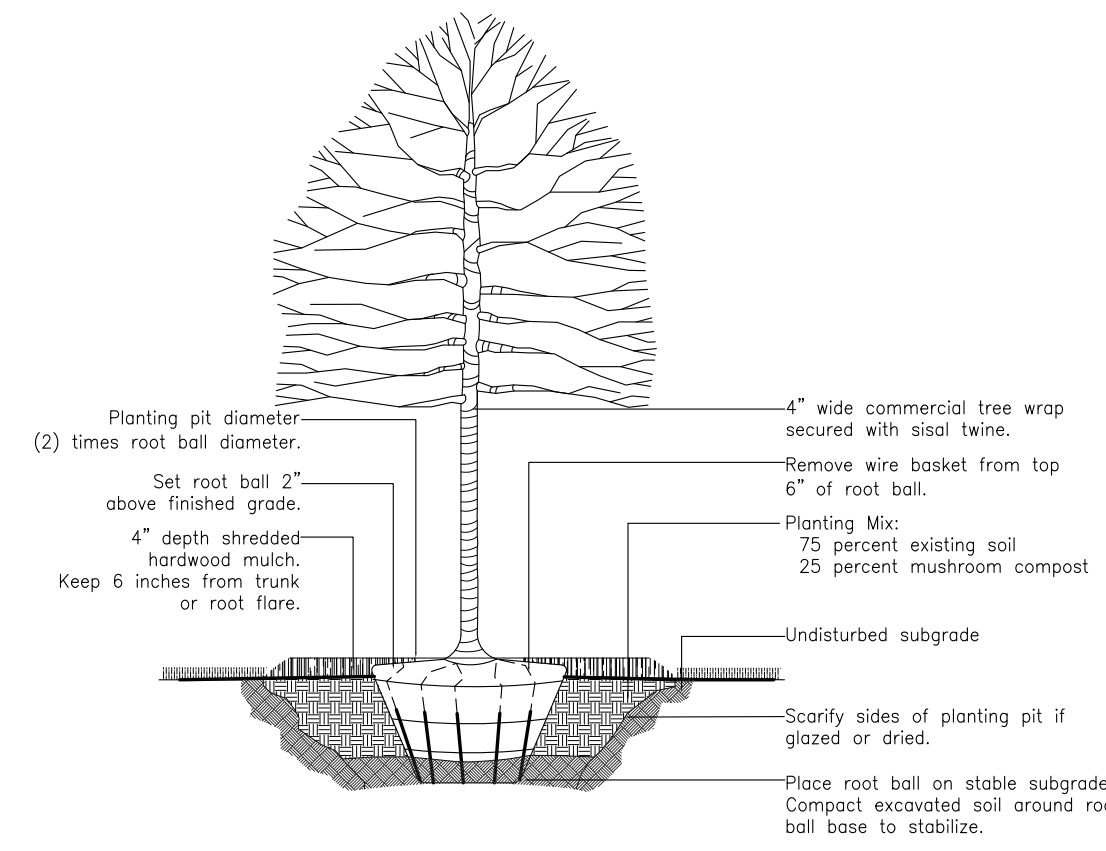


Deciduous Tree Planting

Landscape Calculations

East Perimeter Lot 1 (125'):	Size	Required	Proposed
Shade trees/single trunk ornamental	2'-2.5"	1	(1) 2"
Shade trees/single trunk ornamental	3'-4"	1	(1) 3"
Shade trees/single trunk ornamental	4.5" or more	1	(1) 4.5"
Evergreen trees	6'-8'	2	(2) 6'
Evergreen trees	8.5'-10'	2	(2) 9'
Evergreen trees	10.5' or more	1	(1) 11'
Evergreen shrubs	Not to exceed 3'	5	(5) 24"

East Perimeter Lot 15 (112'):	Size	Required	Proposed
Shade trees/single trunk ornamental	2'-2.5"	1	(1) 2"
Shade trees/single trunk ornamental	3'-4"	1	(1) 3"
Shade trees/single trunk ornamental	4.5" or more	1	(1) 4.5"
Evergreen trees	6'-8'	2	(2) 6'
Evergreen trees	8.5'-10'	2	(2) 9'
Evergreen trees	10.5' or more	1	(1) 11'
Evergreen shrubs	Not to exceed 3'	5	(5) 24"

South Perimeter Lots 1-8 (670'):	Size	Required	Proposed
Shade trees/single trunk ornamental	2'-2.5"	6	(6) 2"
Shade trees/single trunk ornamental	3'-4"	5	(5) 3"
Shade trees/single trunk ornamental	4.5" or more	3	(3) 4.5"
Evergreen trees	6'-8'	11	(11) 6'
Evergreen trees	8.5'-10'	11	(11) 9'
Evergreen trees	10.5' or more	5	(5) 11'
Evergreen shrubs	Not to exceed 3'	27	(27) 24"

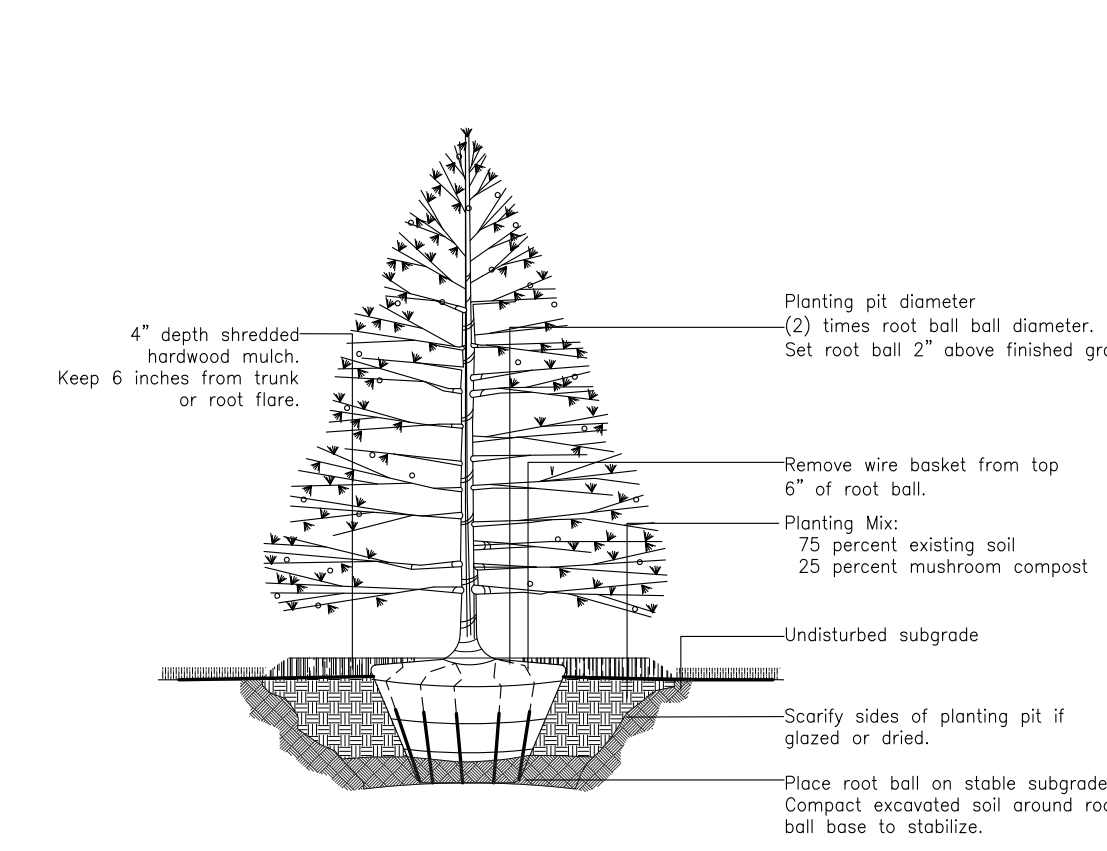

Evergreen Tree Planting


No Mow Seed Mix

Botanical Name	Common Name	Pounds per Acre
Festuca commutata	Longfellow II Chewings Fescue	50
Festuca obtusa	Nodding Fescue	50
Festuca ovina	Sheeps Fescue	50
Festuca rubra	Creeping Red Fescue	50


No Mow seed shall be covered with erosion control blanket.

Note


Trees located within right-of-way are for reference only. Final locations shall be based on locations of underground utilities, street light locations, driveways and Village review.

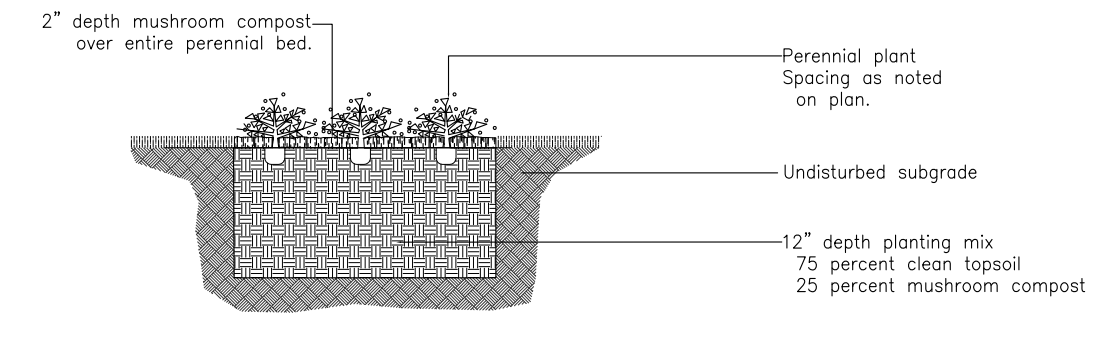

Perennial Planting

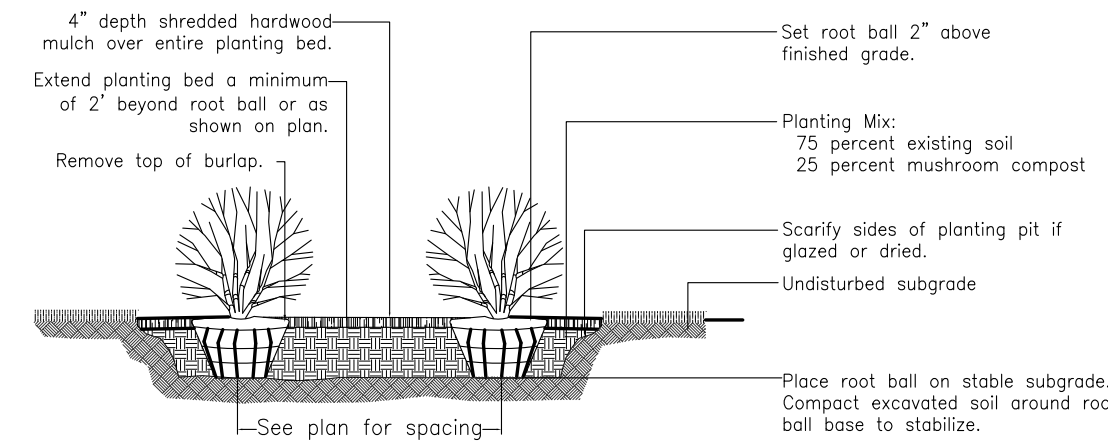

Shrub Planting

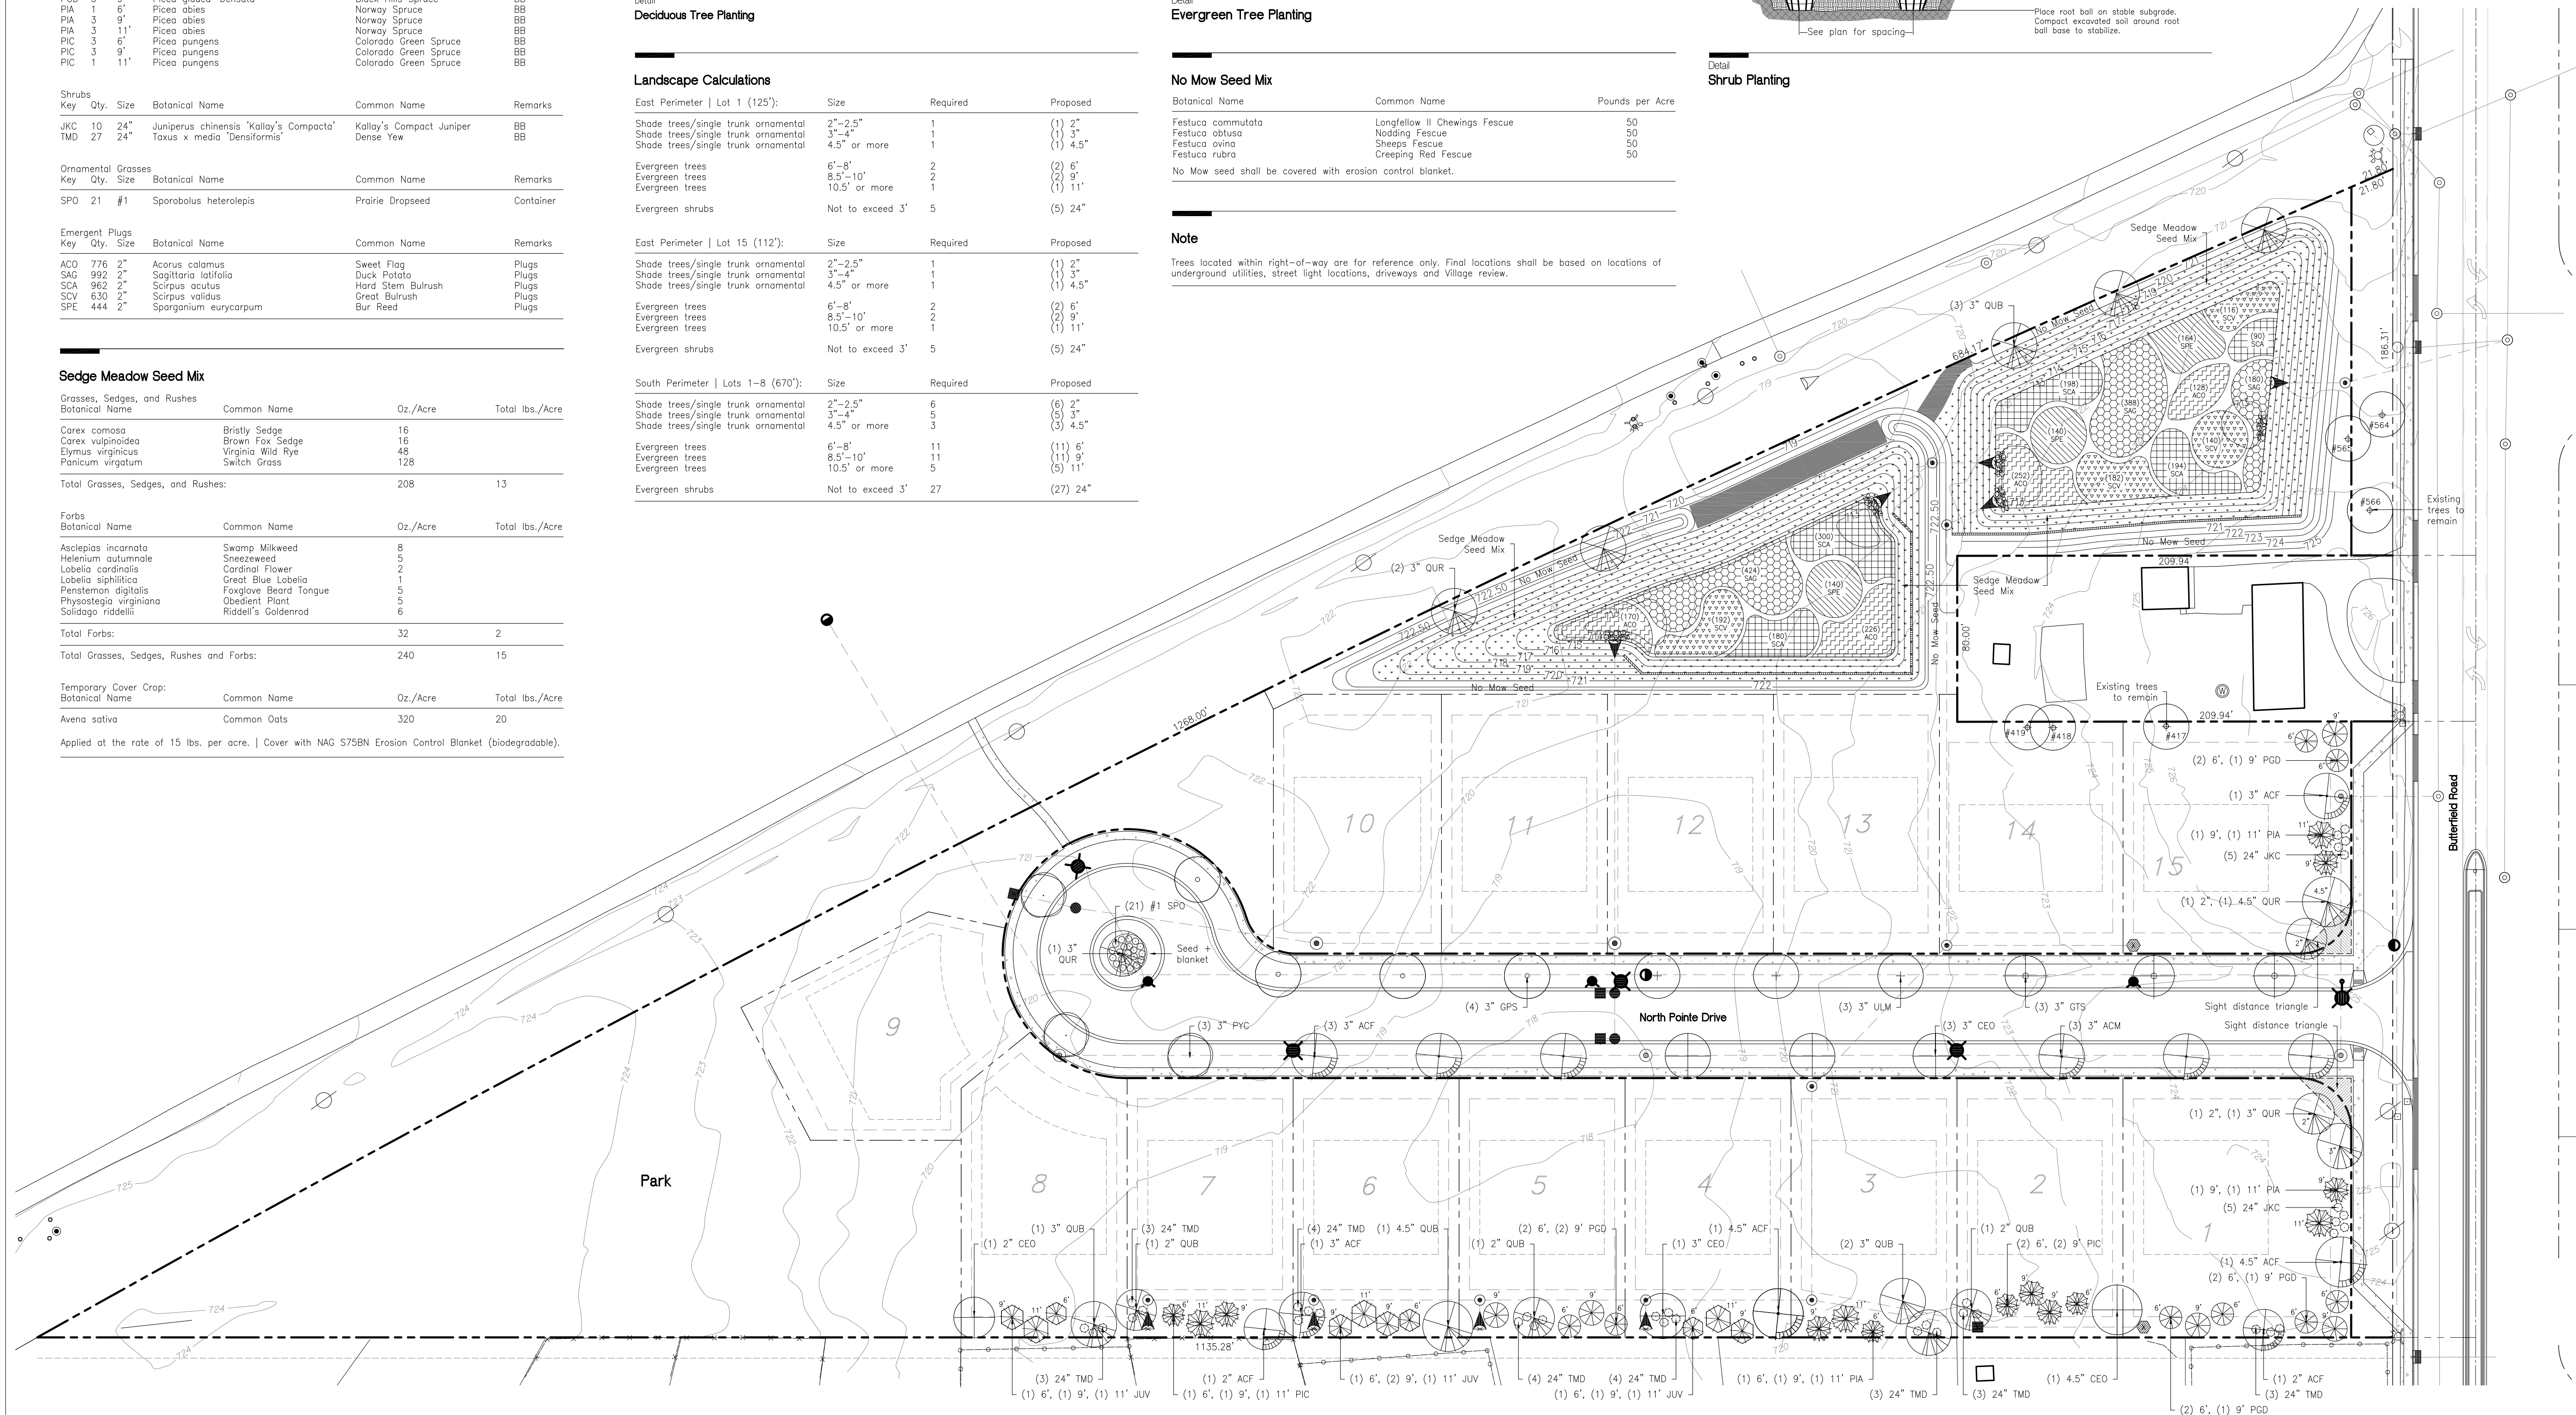

North Pointe Estates

317 | 403 | 417 Butterfield Road
Libertyville, Illinois

DAVID R. McCALLUM ASSOCIATES, INC.
LANDSCAPE ARCHITECTS
350 N. Milwaukee Avenue | Libertyville, Illinois 60048
T 847.382.2039 | F 847.382.1294



PAUL SWANSON | ARCHITECT
401 East Prospect Avenue | Mount Prospect, Illinois

Landscape Plan Concept

Number	Description	Date
4	For Review	05.09.17
3	For Review	05.02.17
2	For Review	02.24.17
1	For Review	10.25.16

Scale
1" = 40'

File
4585FF6A

Sheet
L10